


FIRST FLOOR

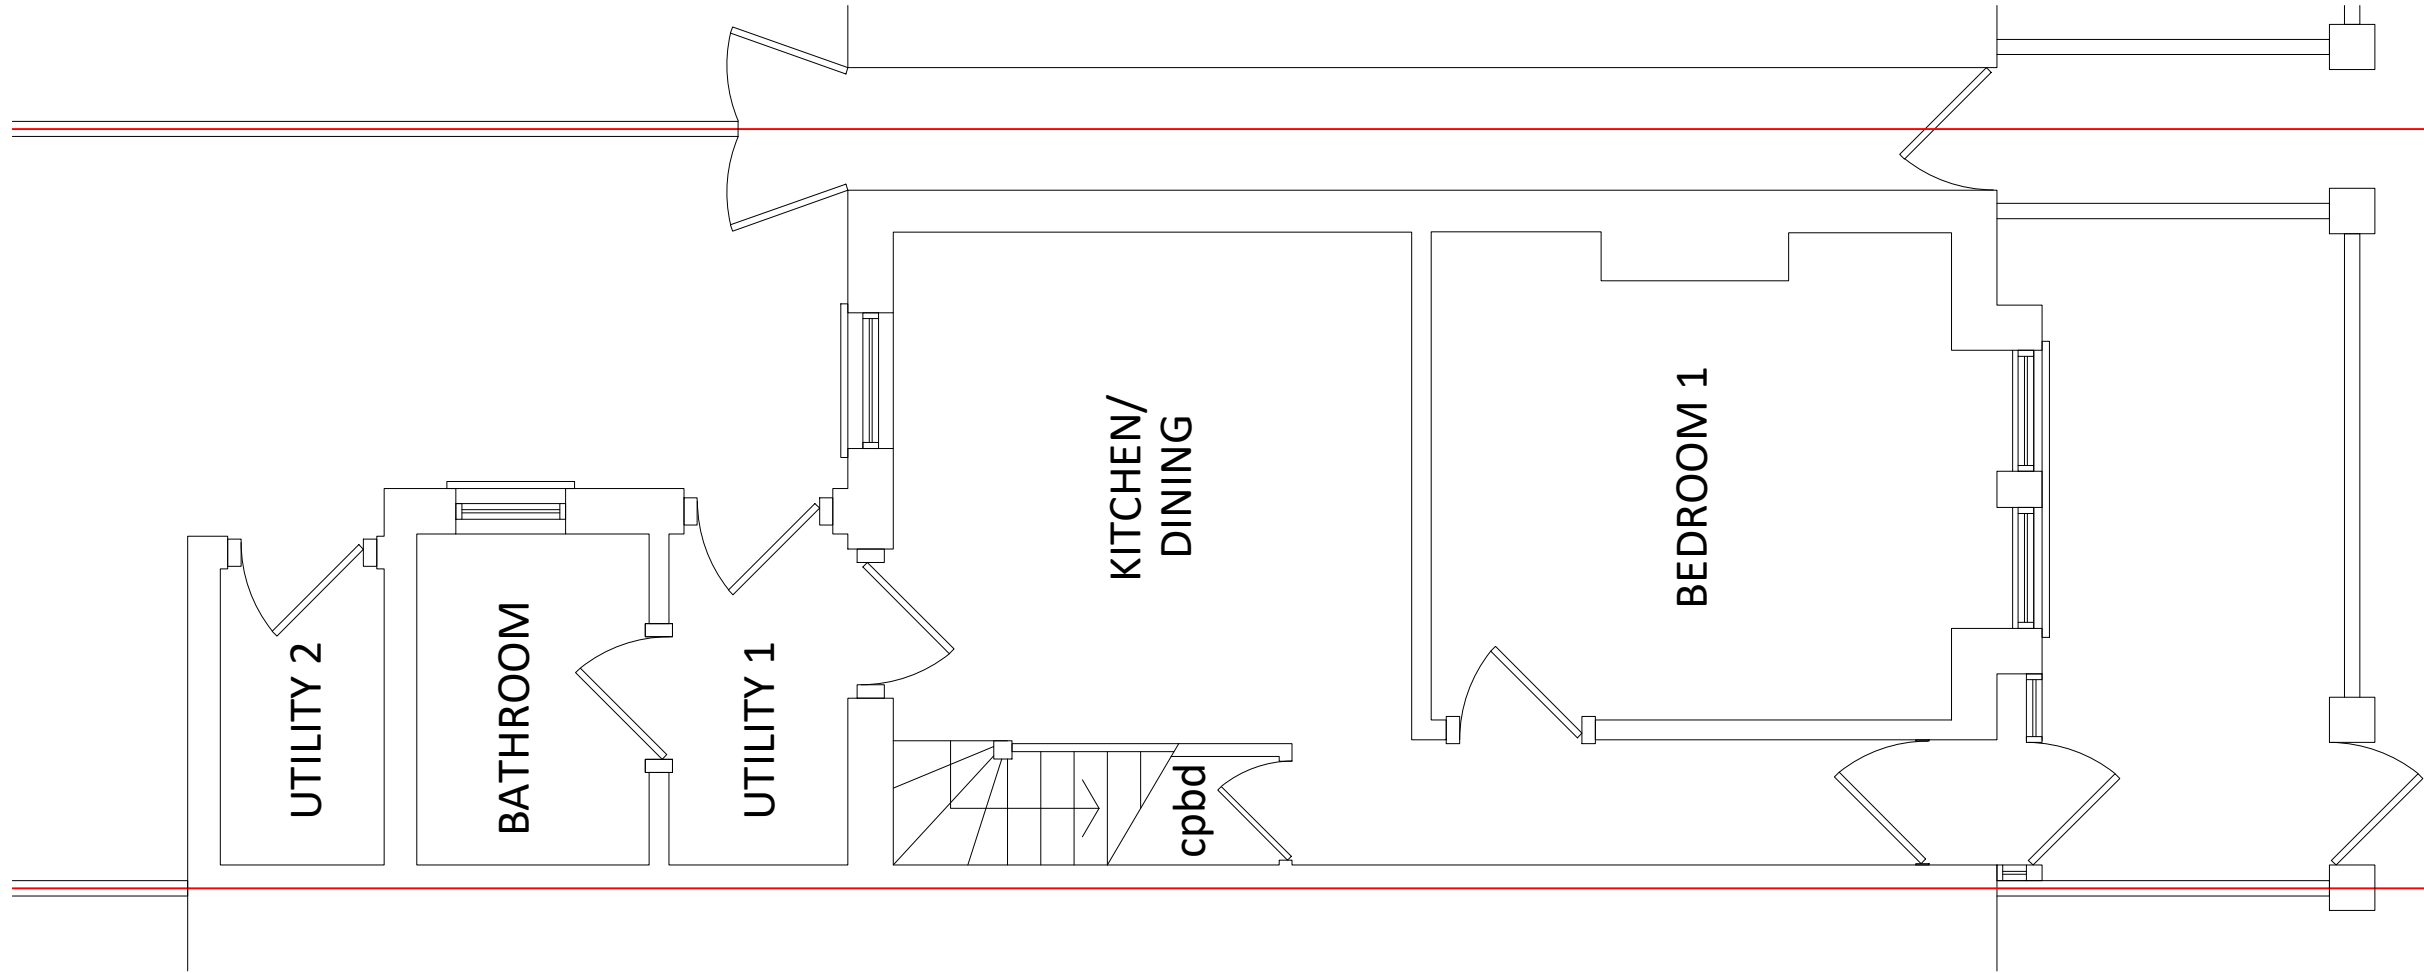

GROUND FLOOR

Do not scale from the drawing. Use figured dimensions in all cases. Check all measurements on site.

Report any discrepancies in writing to the Architect before proceeding. All figured dimensions are millimetres unless otherwise stated.

Drawings to be read in conjunction with all schedules.

Issue A, 12.01.2022

Refer to Document Issue Sheet for status and purpose of issue

Scale: 1:100@A3
 0 1m 2m

27 REDVERS ROAD, Brighton

EXISTING FLOOR PLANS

© FINE architecture ltd
 78 Tachbrook Street, London, SW1V 2NA
 T 08454 300 120
 mail@finearchitecture.co.uk